


## NOTES

- 1 PAINT NEW AND EXISTING WALLS
- 2 DO NOT PAINT EXISTING TRIM OR JOISTS
- 3 PROVIDE NEW SCHEDULED ACOUSTICAL CEILING
- 4 PROVIDE NEW DOOR AND FRAME
- 5 PAINT EXISTING CEILINGS
- 6 EXISTING ACOUSTICAL CEILING TO REMAIN. REFER TO ALTERNATES.
- 7 PAINT EXISTING FLOOR AND STAIR RISERS WITH ALKOID CONCERTE FLOOR PAINT

ALL NEW FLOOR COVERINGS AND NEW WALL BASES WILL BE PROVIDED BY OWNER WHEN SERVICE IS COMPLETED.

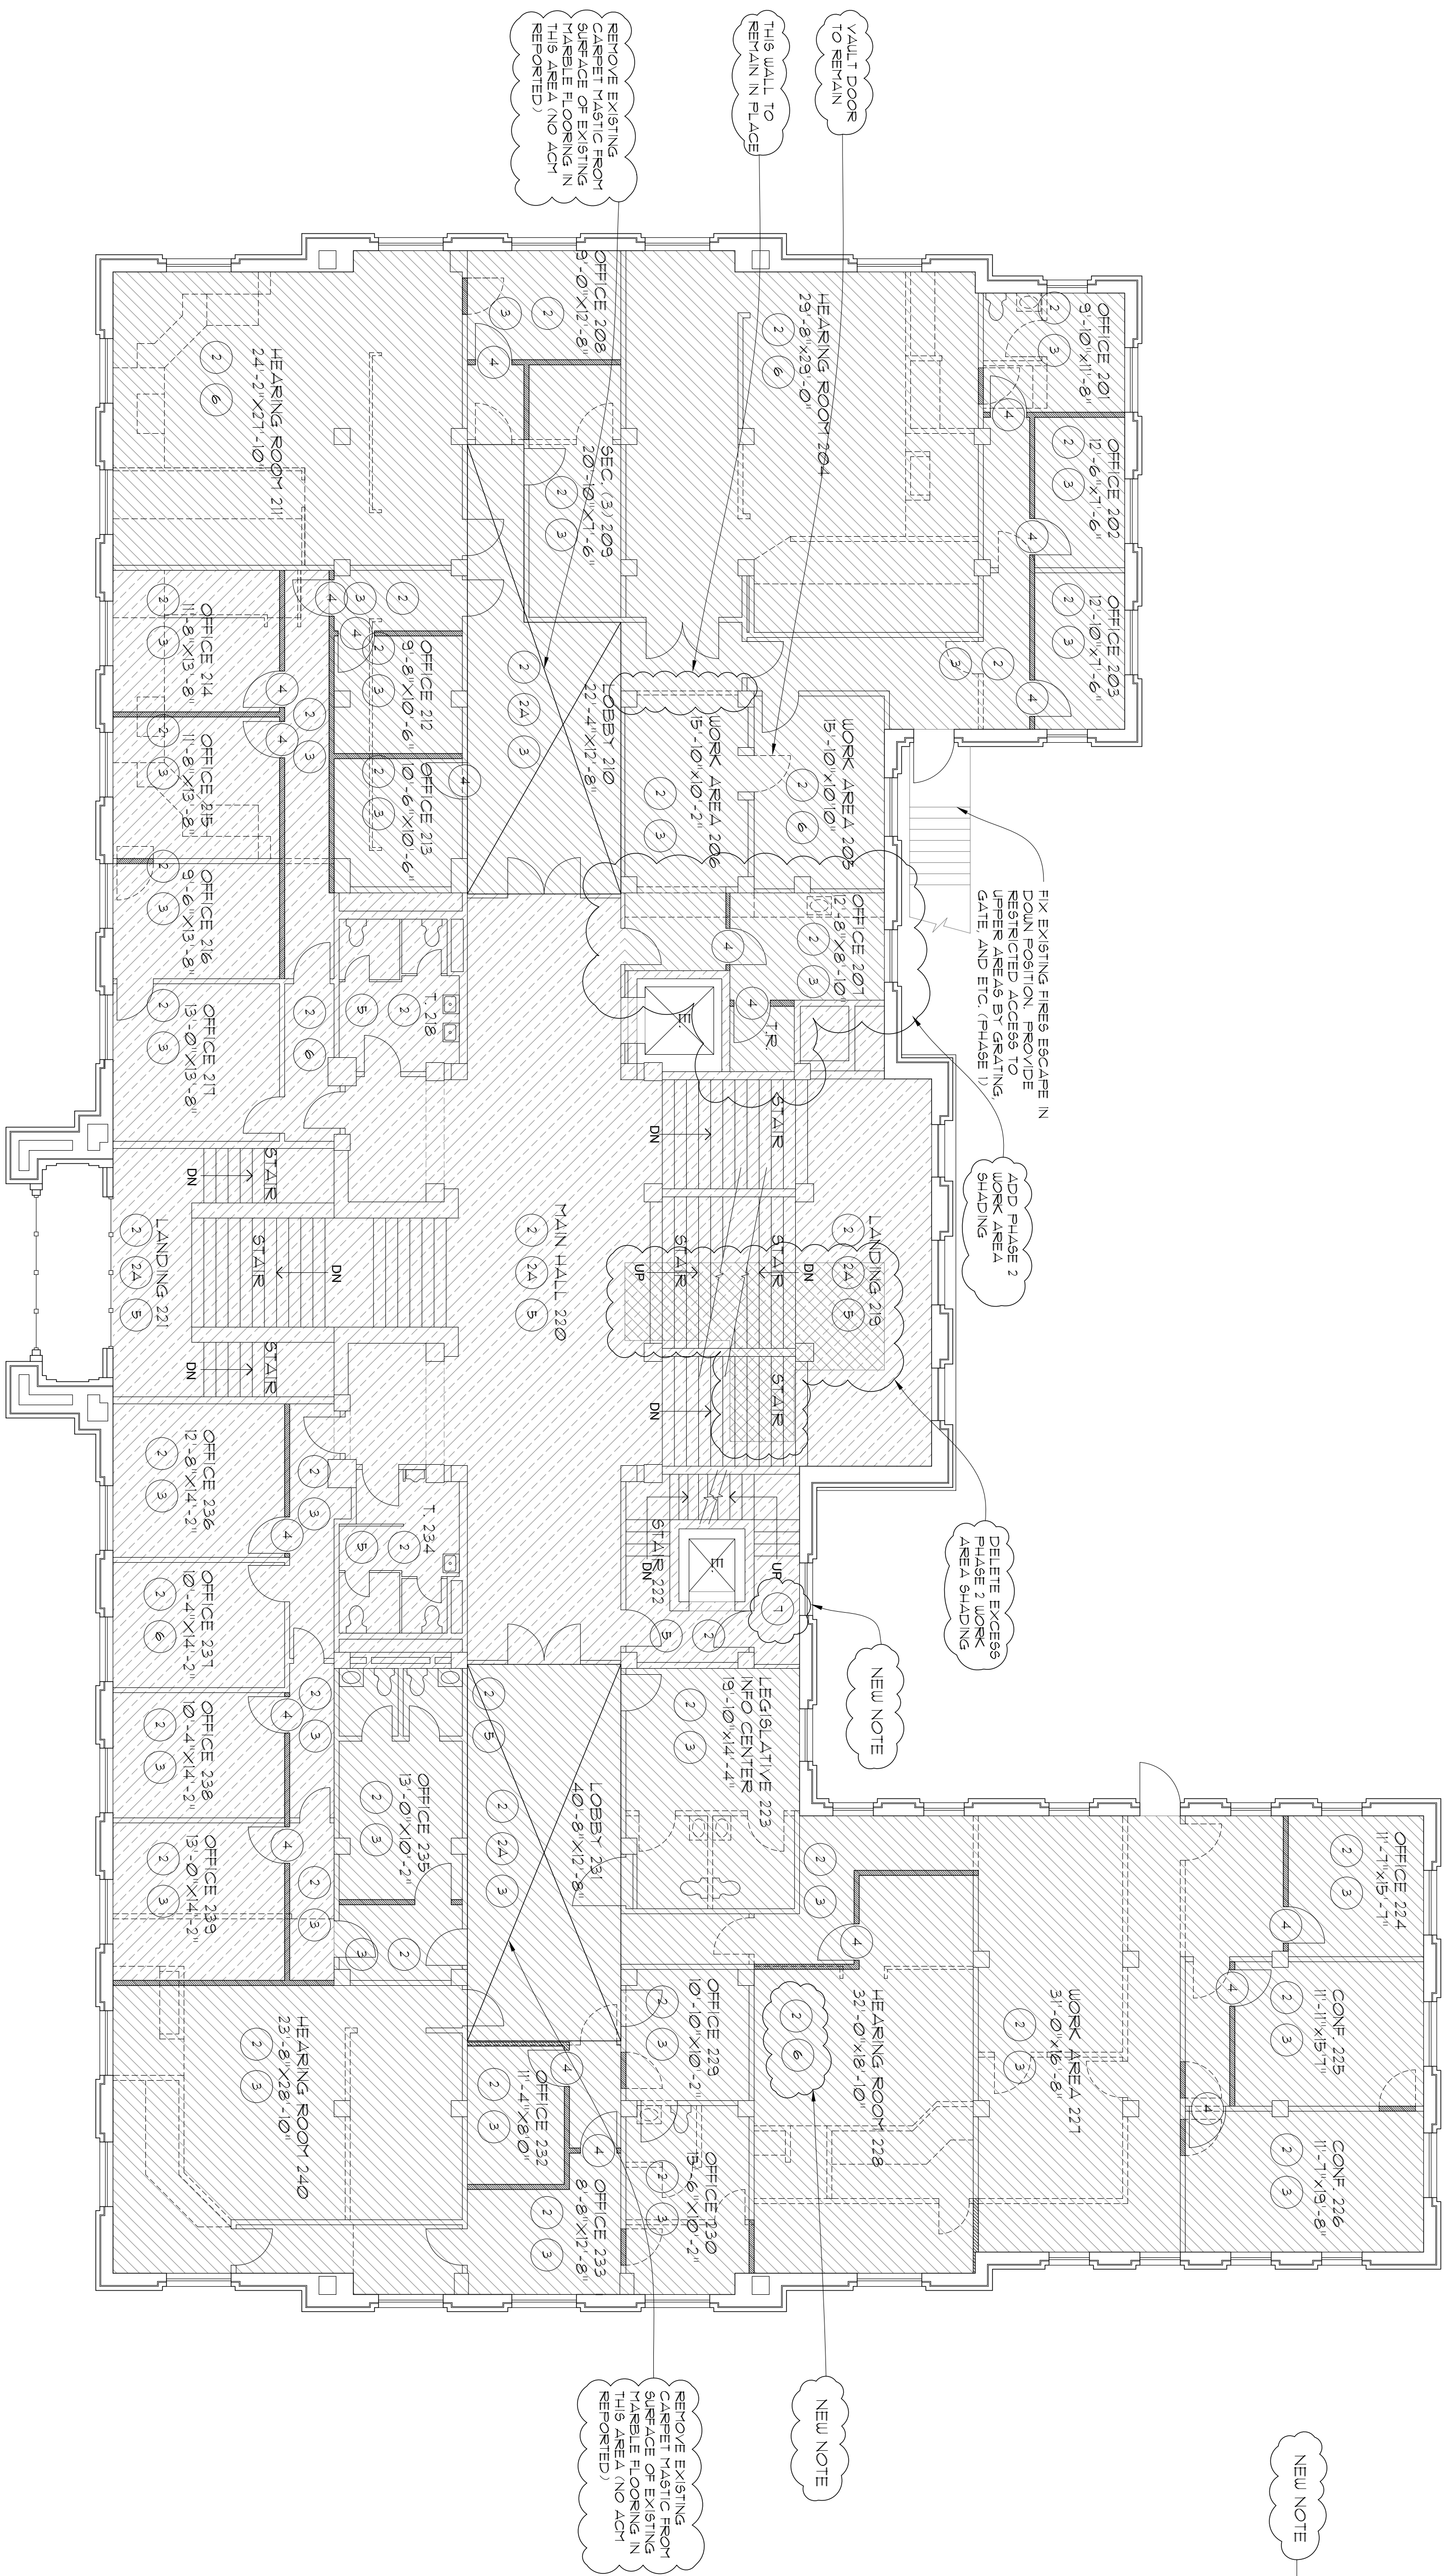

GENERAL NOTE:  
 SOME ASBESTOS CONTAINING MATERIALS (ACM) REMAINS UNDER EXISTING WALLS TO BE REMOVED. DBT SHALL COORDINATE WITH QUERS ABATEMENT CONTRACTOR TO REMOVE SUCH ACM AT QUERS EXPENSE AFTER WALLS ARE REMOVED BY DBT. QUERS INSURES 48 HOUR RESPONSE TIME BY ABATEMENT CONTRACTOR.

REMODELED CONDITION  
SECOND FLOOR PLAN

NOTES

- 1 PAINT NEW AND EXISTING WALLS.
  - 2 DO NOT PAINT EXISTING WAREHOUSE FLOORS  
CLEAN ALL INTERIORS.
  - 3 PROVIDE NEW SCHEDULED ACOUSTICAL CEILING.
  - 4 PROVIDE NEW DOOR AND FRAME.
  - 5 PAINT EXISTING CEILING.
  - 6 EXISTING ACOUSTICAL CEILING TO REMAIN. REFER  
TO ALTERNATES.
  - 7 PAINT EXISTING FLOOR AND STAIR TREADS RED  
WITH A LACED CONCER FLOOR PAINT.
- ALL NEW FLOOR COVERINGS AND NEW WALL BASES WILL  
BE PROVIDED BY OWNER UNDER SEPARATE CONTRACT.

NOTE: ITEMS REVISED PER  
ADDENDUM NO. 3 ARE  
CLOUDED

# REQUEST FOR DESIGN/BUILD PROPOSALS

**DPW Project No. 07011  
CAPITAL ANNEX / SWING SPACE REMODEL  
514 W. JEFFERSON STREET  
(OLD ADA COUNTY COURTHOUSE BUILDING)  
BOISE, IDAHO**

### A3.0

DATE: 9/12/2006  
REVISED PER  
ADDENDUM NO. 3